


str. 1.



ODPOV. PROJEKTANT	ING. JAROSLAV HRUŠKA	
VYPRACOVAL	ING. ROBERT ZAVADIL	
KRESLIL		
KRAJ	JIHOMORAVSKÝ	
OBJEDNATEL	MĚSTYS OLBRAMOVICE	
ZAKÁZKA:	PARKOVACÍ STÁNÍ PODÉL SILNICE III/3967	
VÝKRES:	SITUACE KN	
FORMÁT	4 x A4	
DATUM	03/2022	
ČÍSLO ZAKÁZKY		DOSP
ÚČEL, STUP. DOK.		ČÍSLO PŘÍLOHY
MĚŘITKO	1:500	C.2.

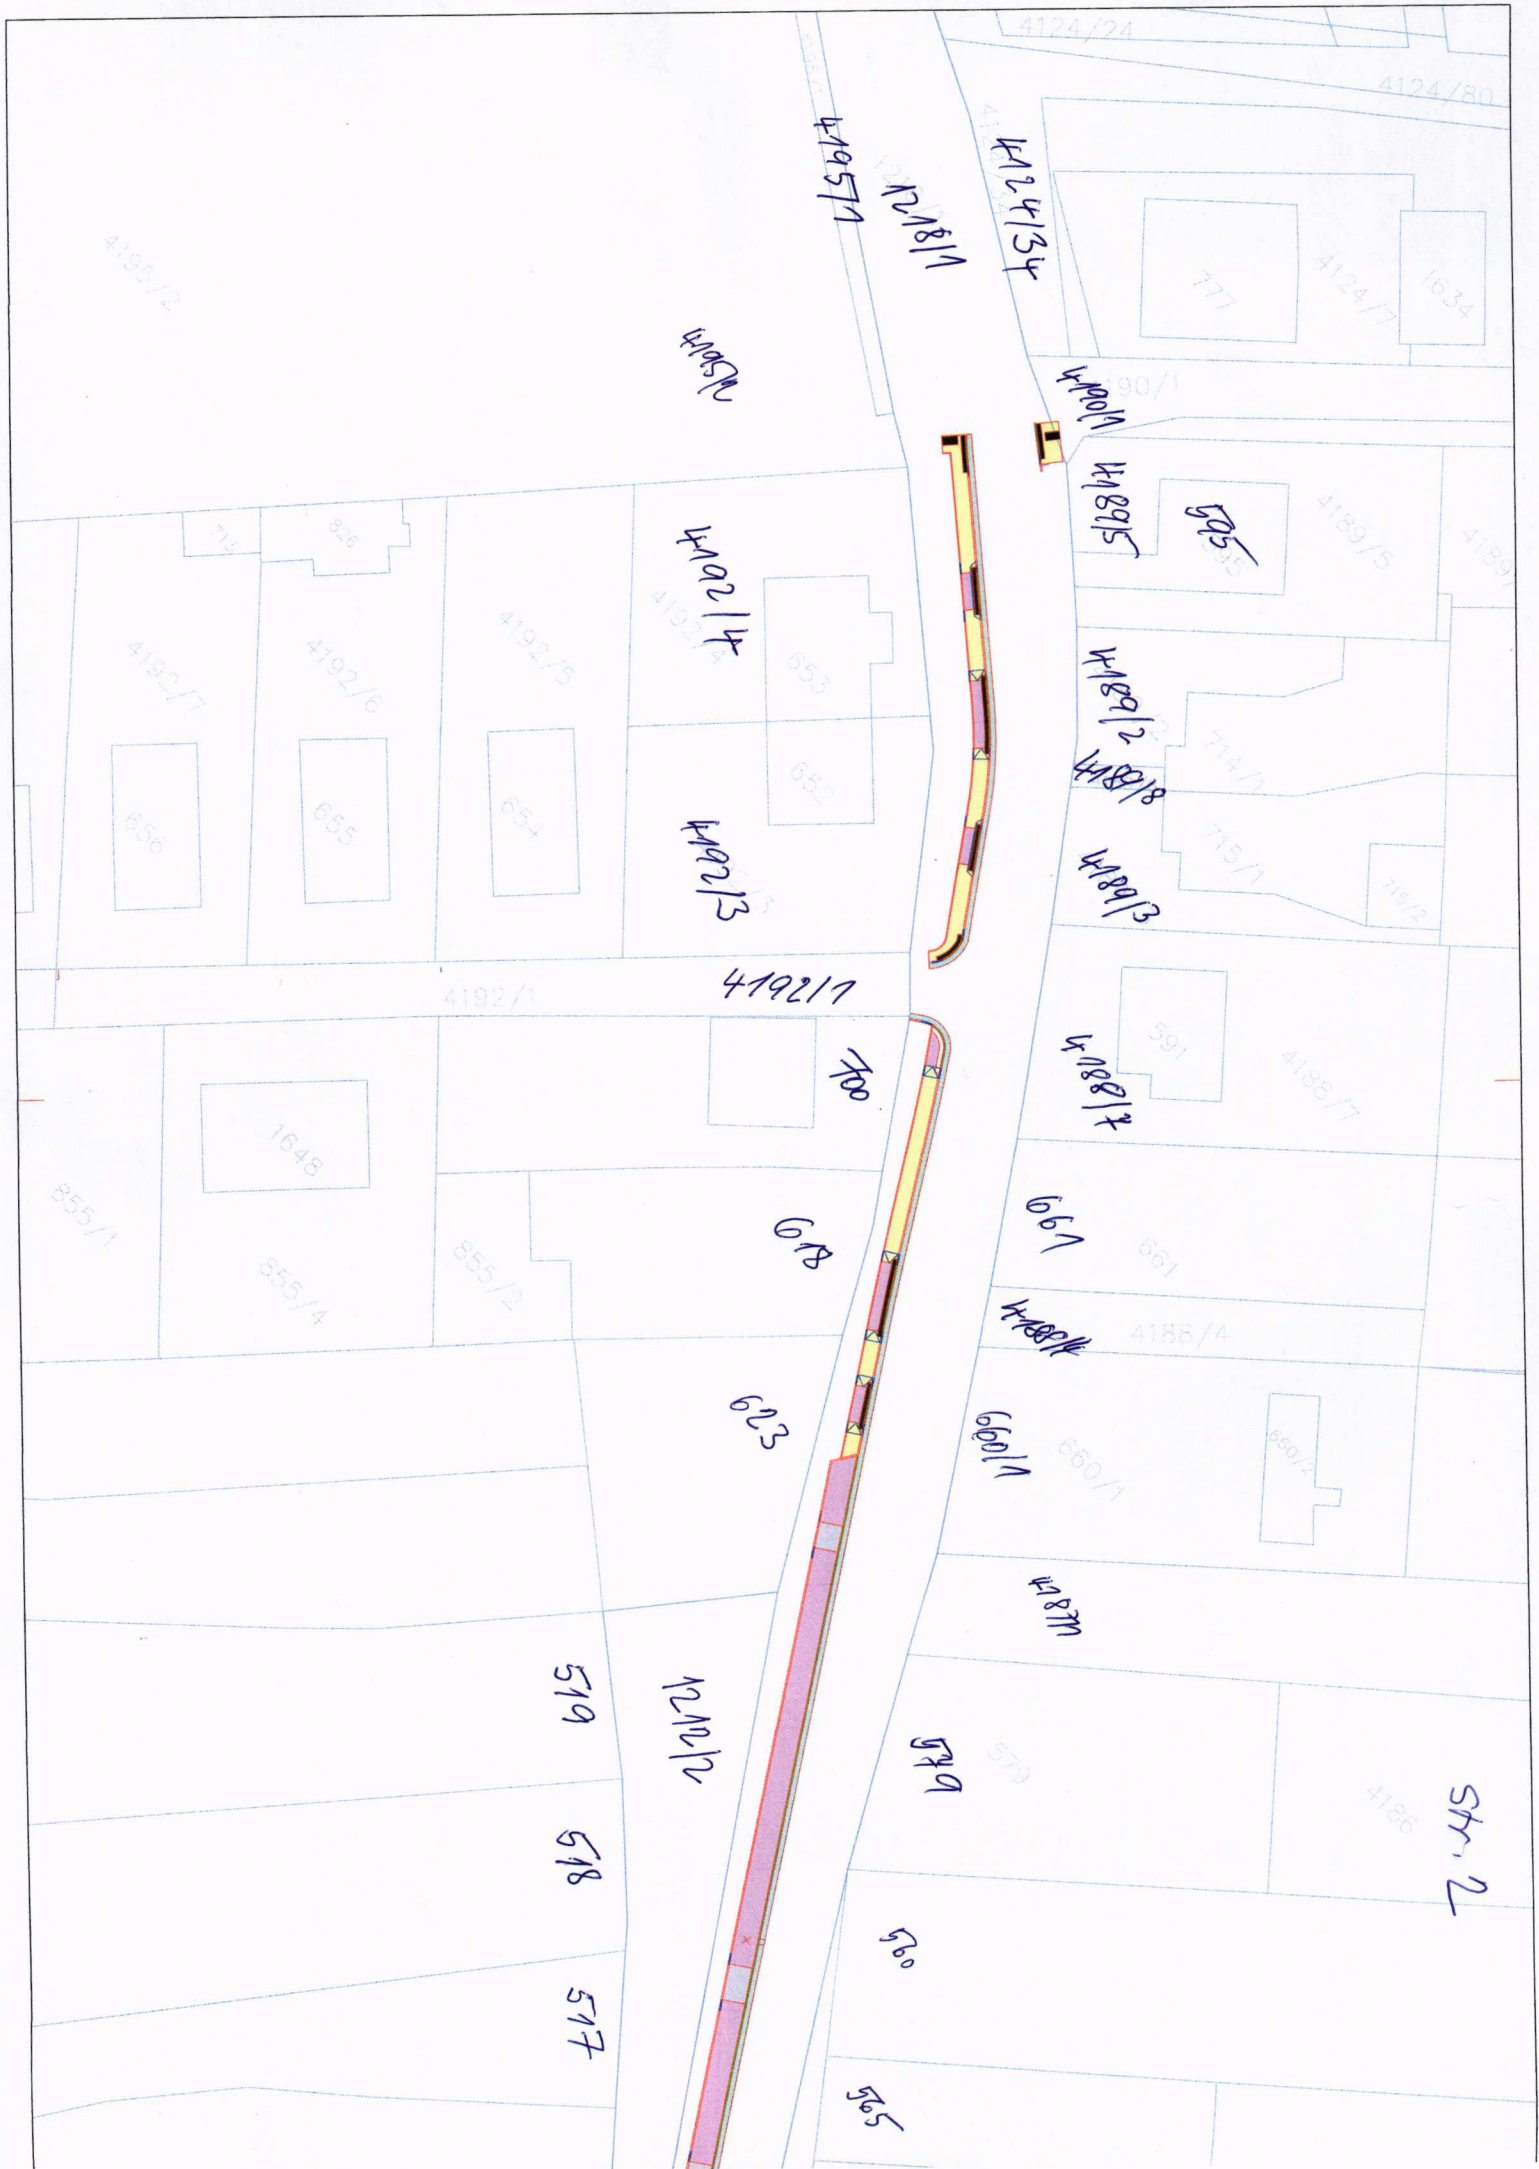



4124/24

4124/30

4195/1


4124/13

4124/14

4195/2

4192/1

4189/1

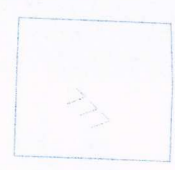

4124/17



4189/5

605

4189/5

4189/7

4192/4

4192/5

4192/3

4189/2

714/1

715/1

4192/7

4192/6

4192/5

653

652

4189/8

714/1

715/1

656

655

654

4189/3

714/1

715/1

4192/1

4192/1

700

4188/7

591

4188/7



855/1

855/4

855/2

618

667

661

1648

4188/4

4188/4

623

660/1

660/1



4187/1

579

579

4186

Str. 2

519

518

517

1219/1

579

580

585